


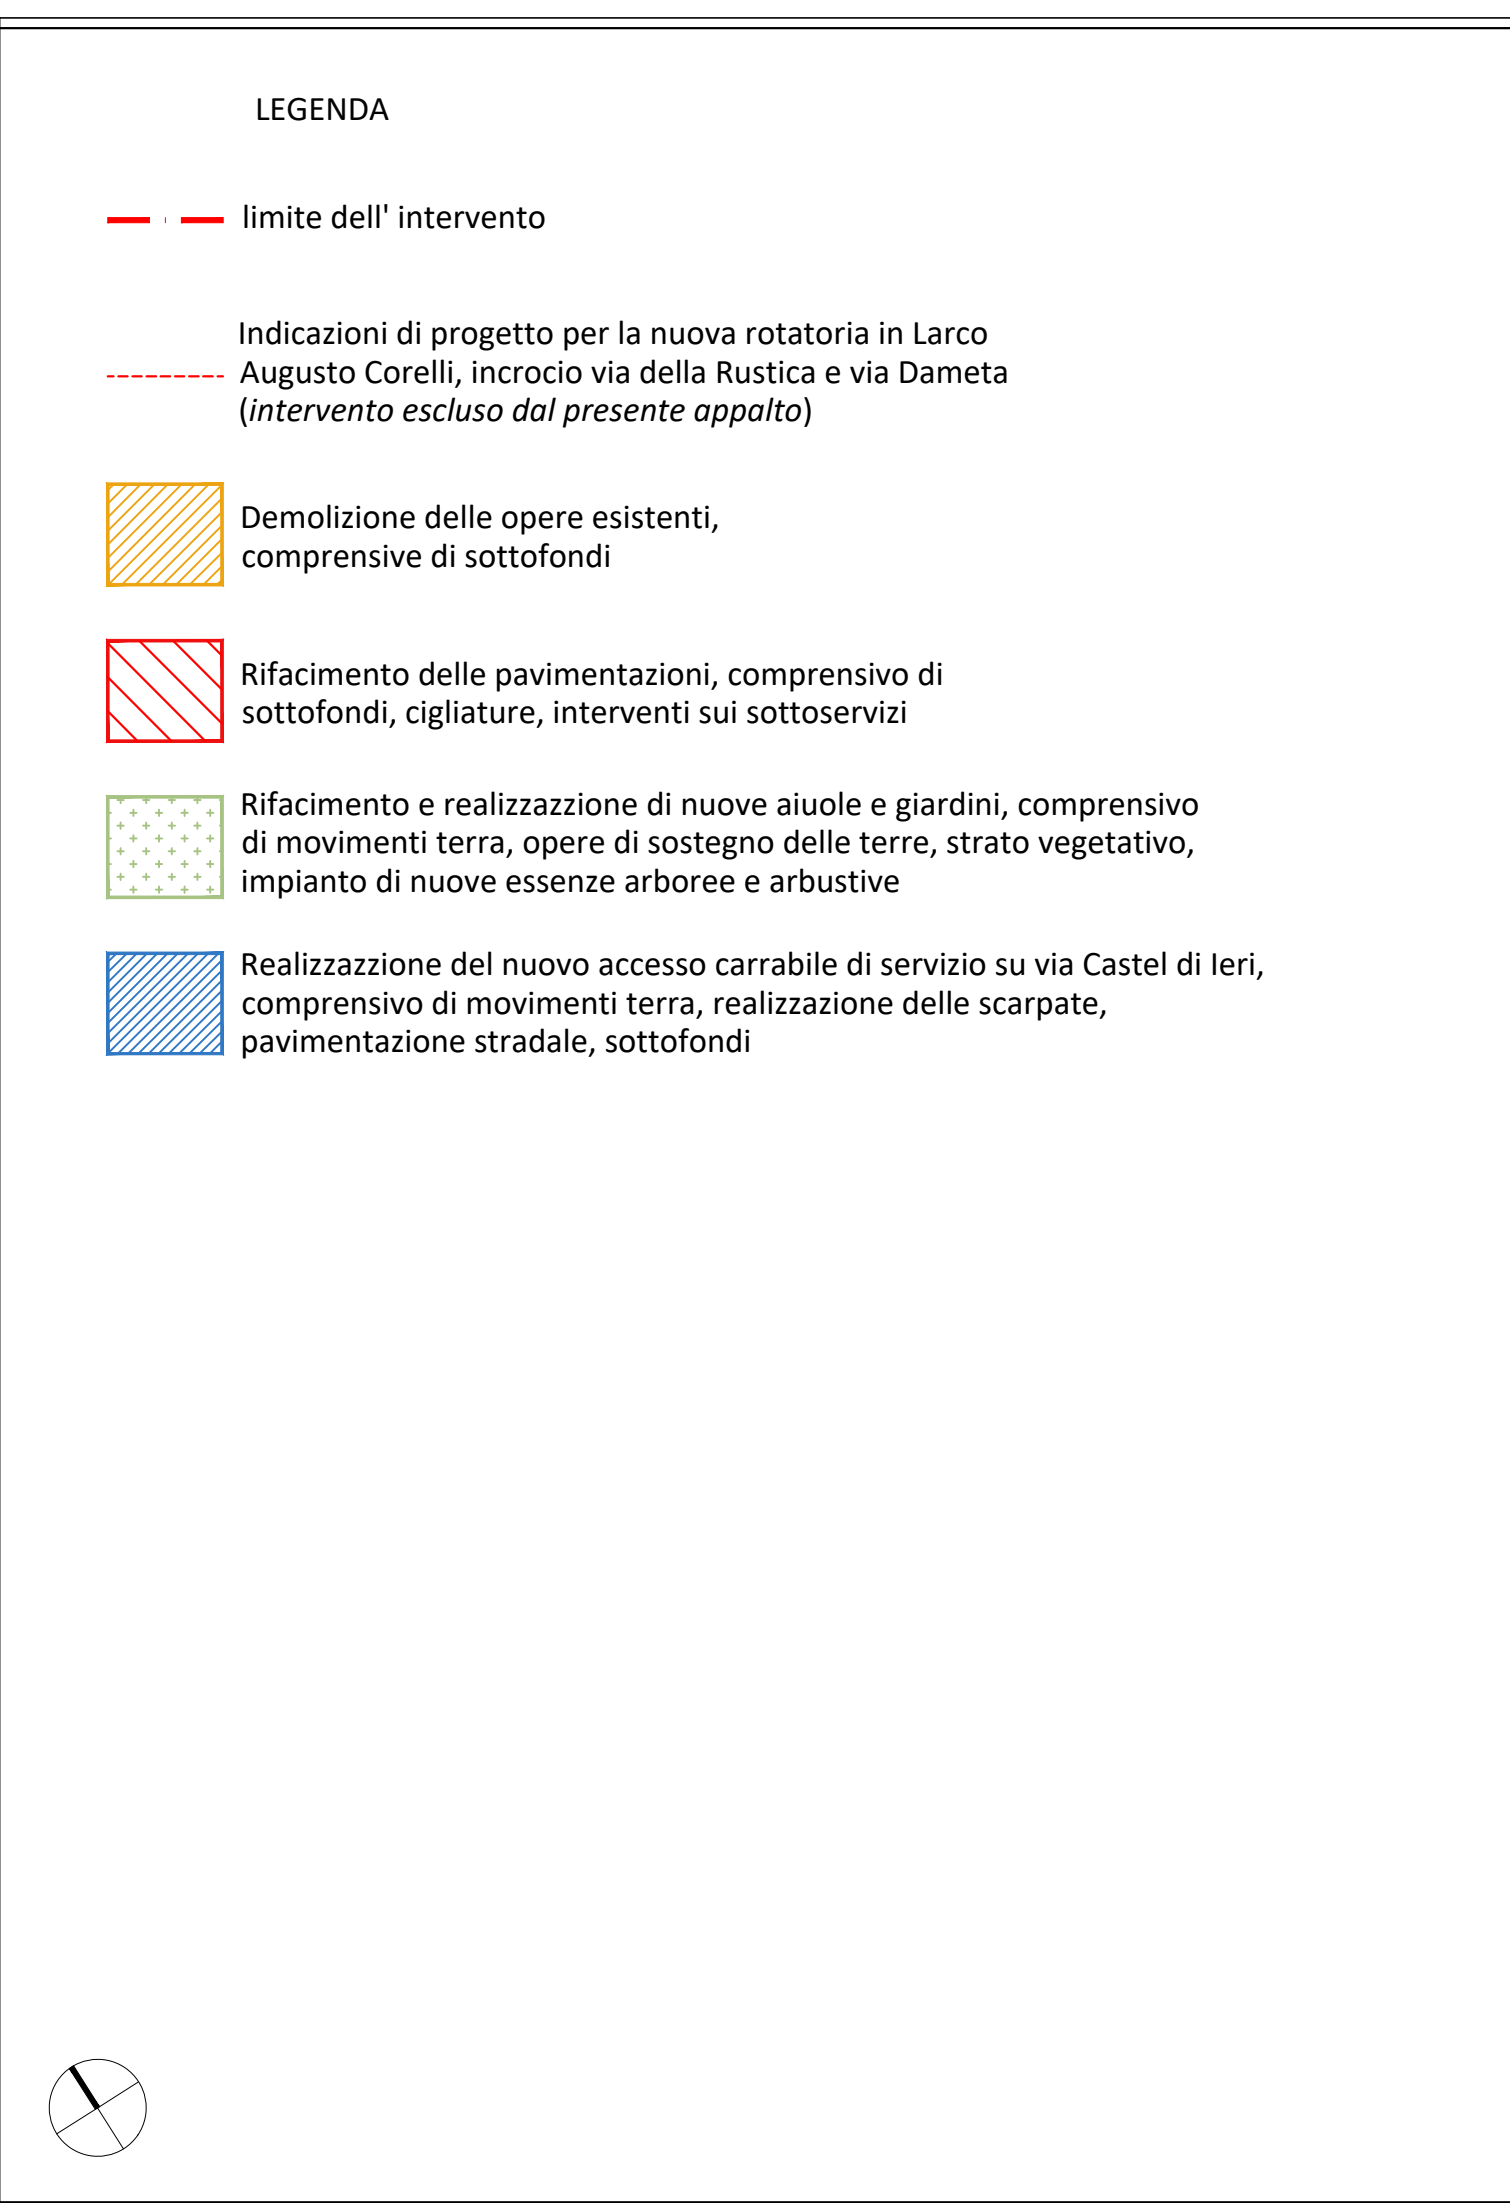

Sezione B-B' - scala 1:300

