



PIANTA COPERTURE


DATI ANTE OPERAM						
PIANO	N°RIF.SU TAV.	DESTINAZIONE	ACCESSO DA	SUP.LORDA	H	VOL.LORDO
S1	1	SOTTO NEG.	VIA VIBIO SEQ.	474,42	3,20	1.518,14
T	2	NEGOZIO	VIA CASILINA 287	460,12	3,50	1.610,42
T	3	LAB.ARTIG.	VIA VIBIO SEQ.	100,24	5,10	511,22
T	4		VIA VIBIO SEQ.	110,06	5,10	561,31
T	5		VIA VIBIO SEQ.	109,56	5,10	558,76
T	6		VIA VIBIO SEQ.	217,29	5,10	1.108,18
T	7		VIA VIBIO SEQ.	109,05	5,10	556,16
T	8		VIA VIBIO SEQ.	90,66	4,20	380,77
T	9	CAPANNONE	VIA VIBIO SEQ.	481,55	4,20	2.022,51
S1	10	LAB.ARTIG.	VIA A. MAGINI	905,24	3,70	3.348,38
T	11	CAPANNONE	RETRO	420,57	7,90	3.322,50
TOTALI				3478,76		15.499,36

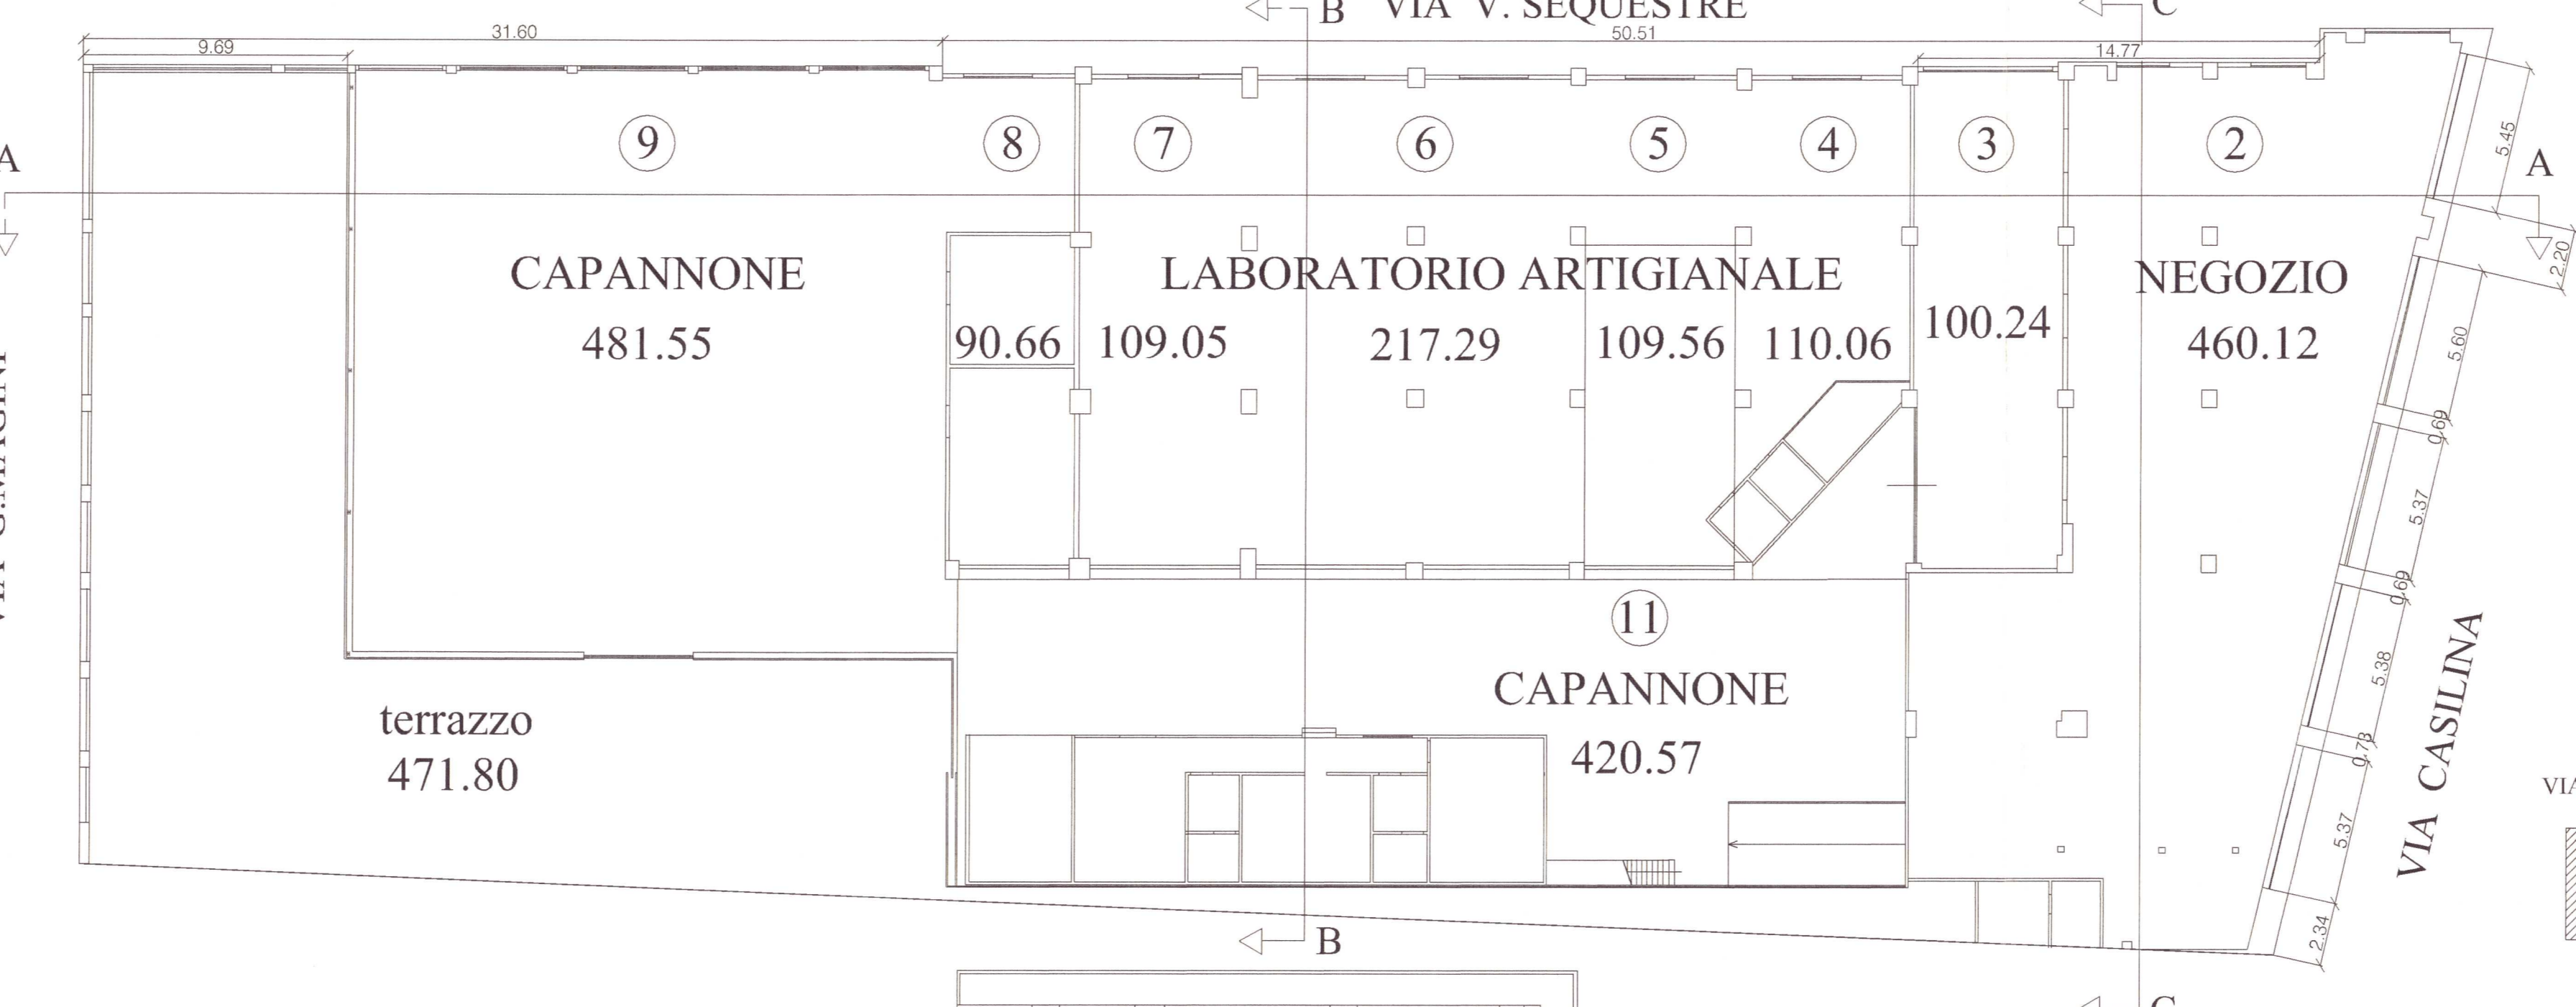

PIANTA PIANO TERRA

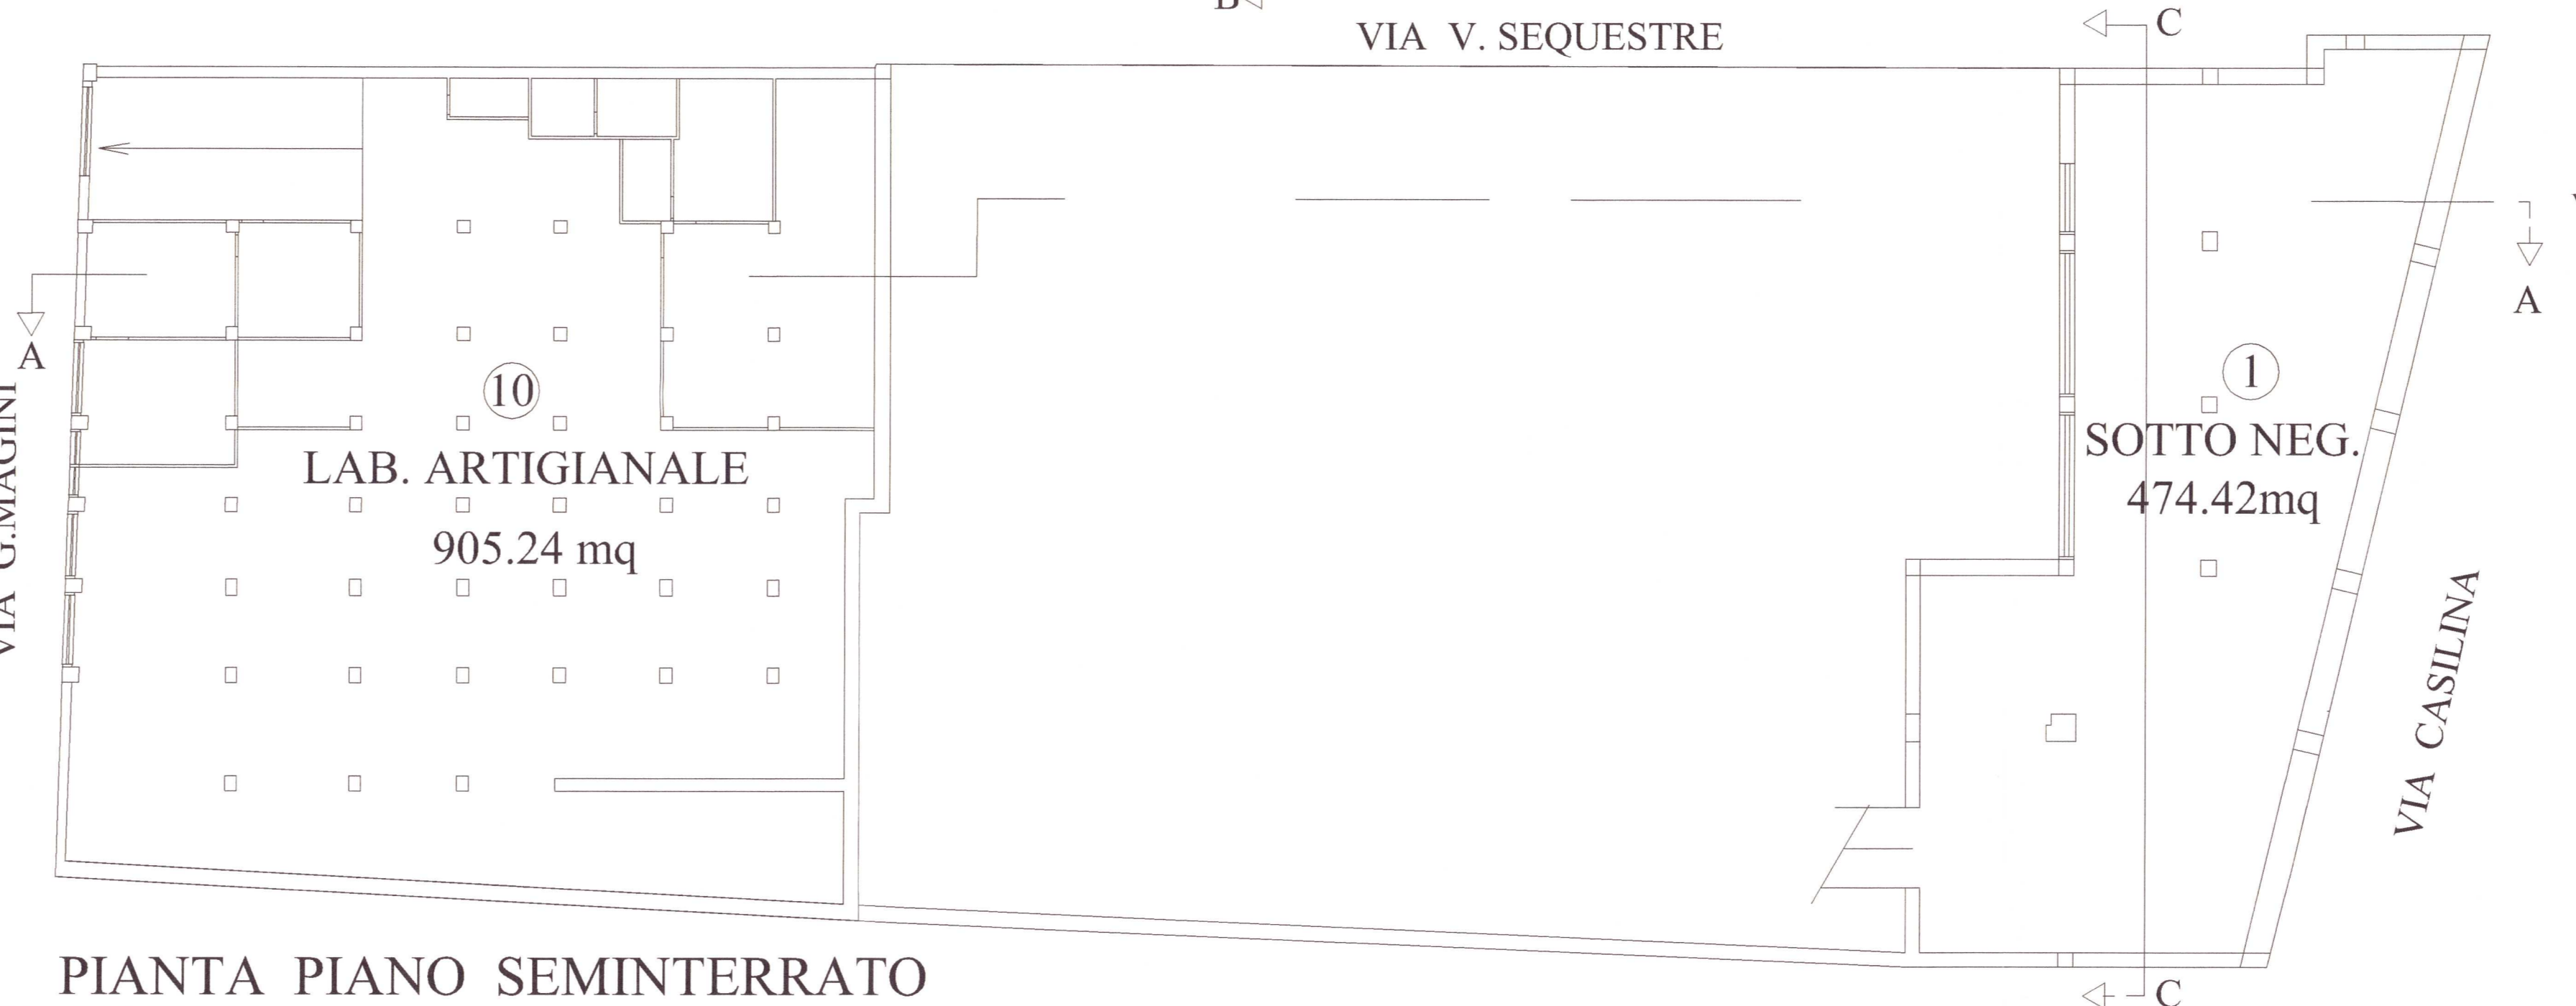


PIANTA PIANO SEMINTERRATO

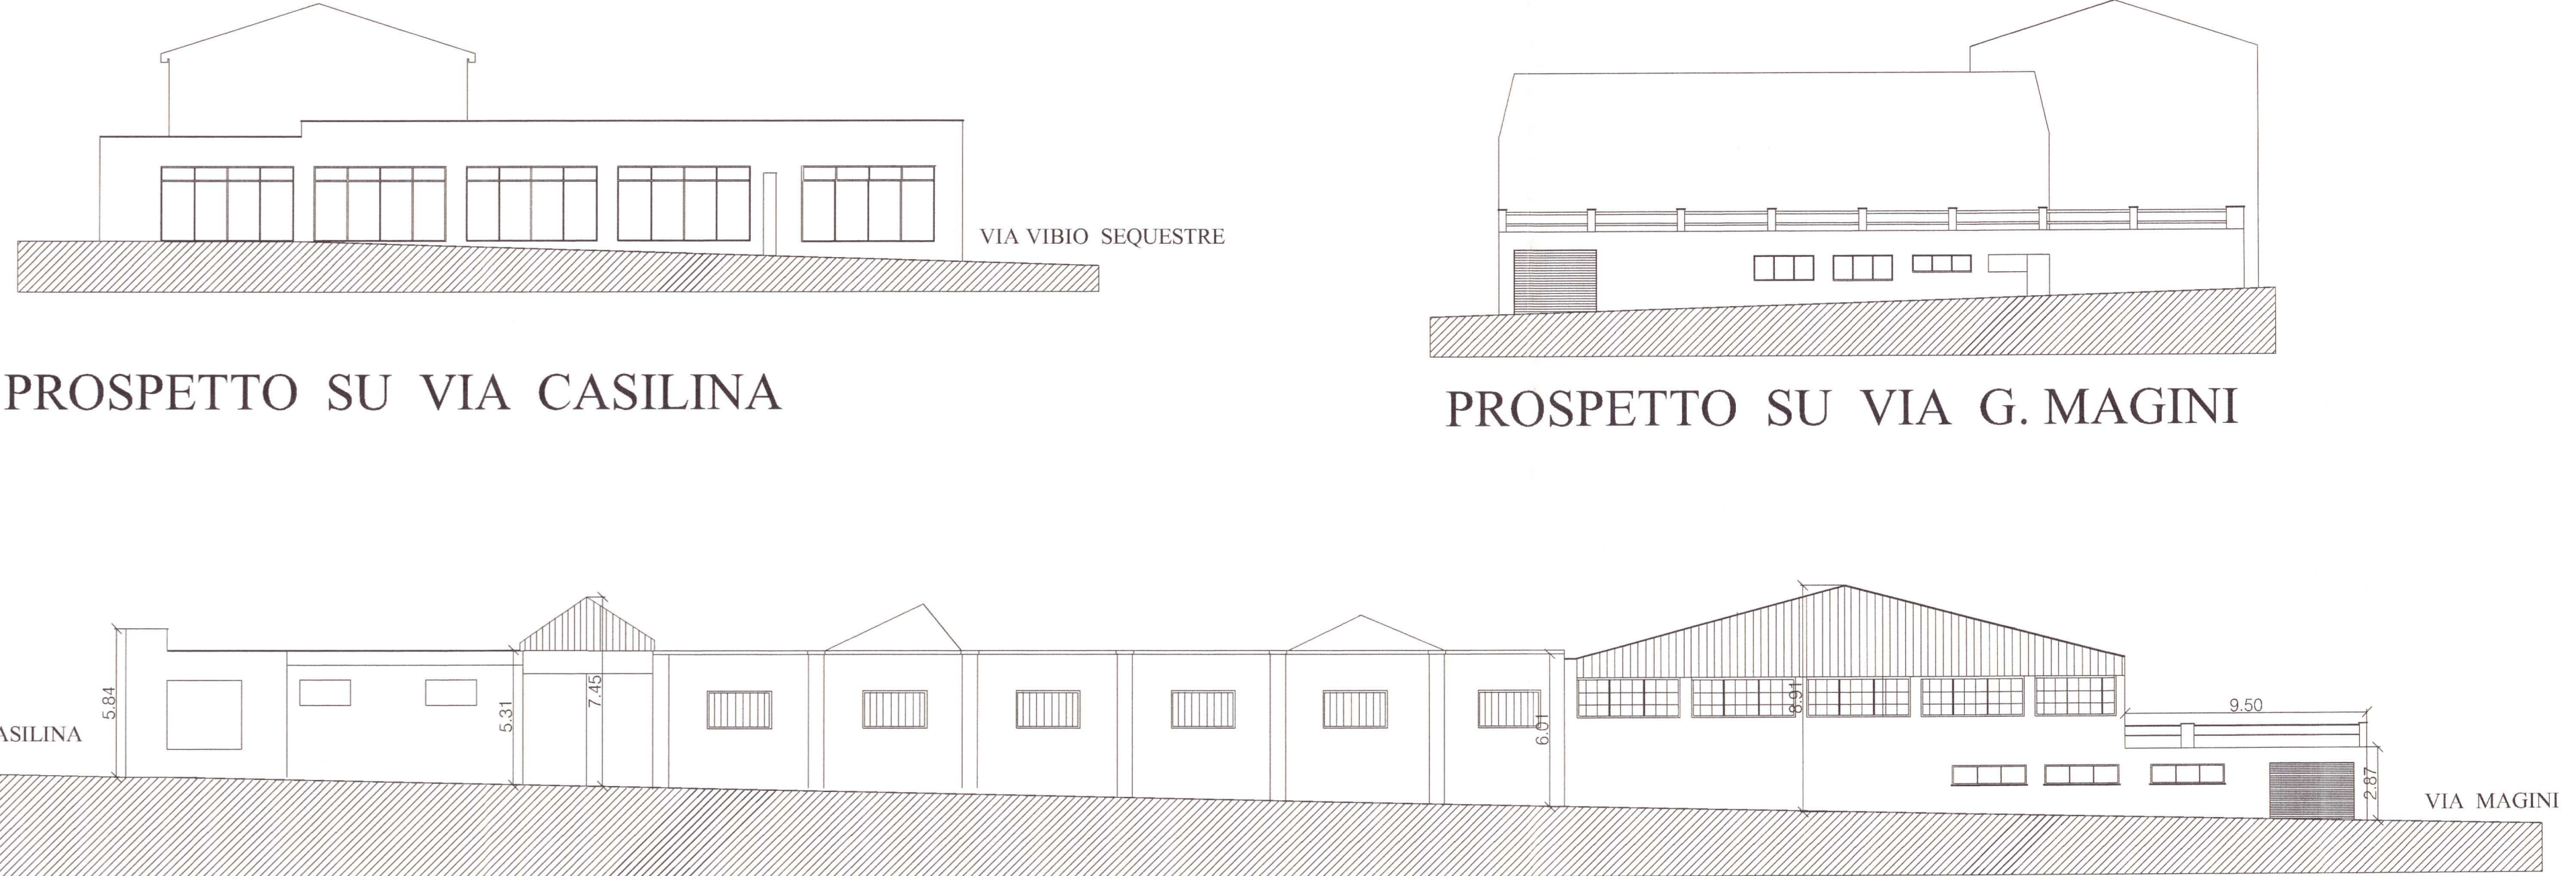


PROSPETTO SU VIA CASILINA


PROSPETTO SU VIA G. MAGINI

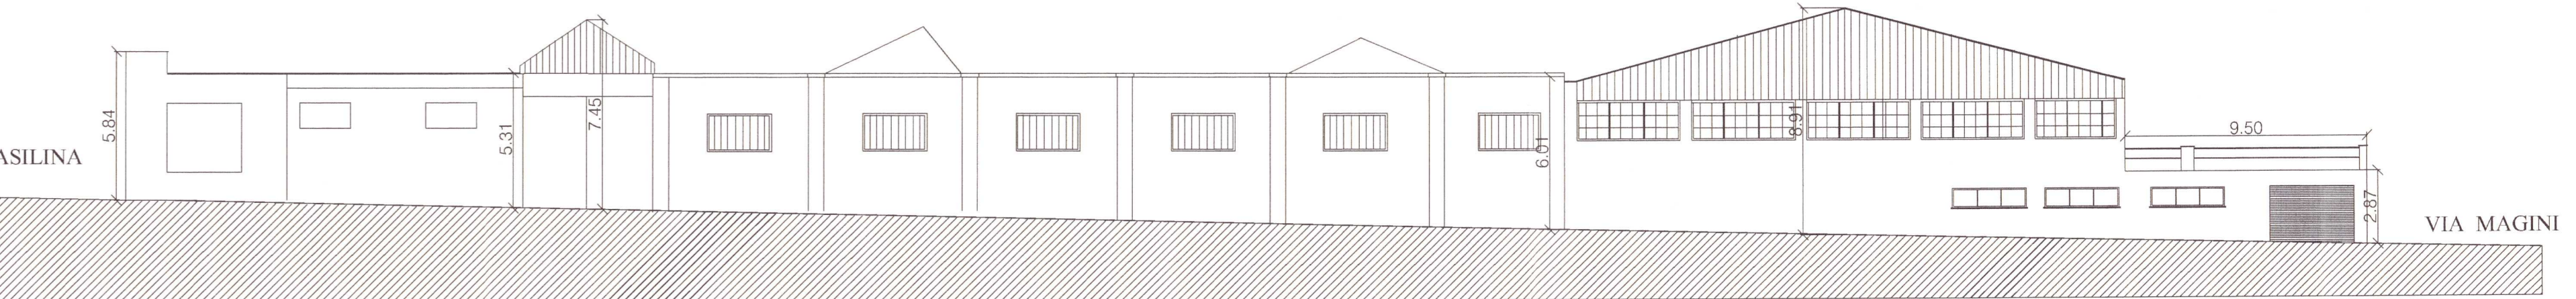


PROSPETTO SU VIA VIBIO SEQUESTRE

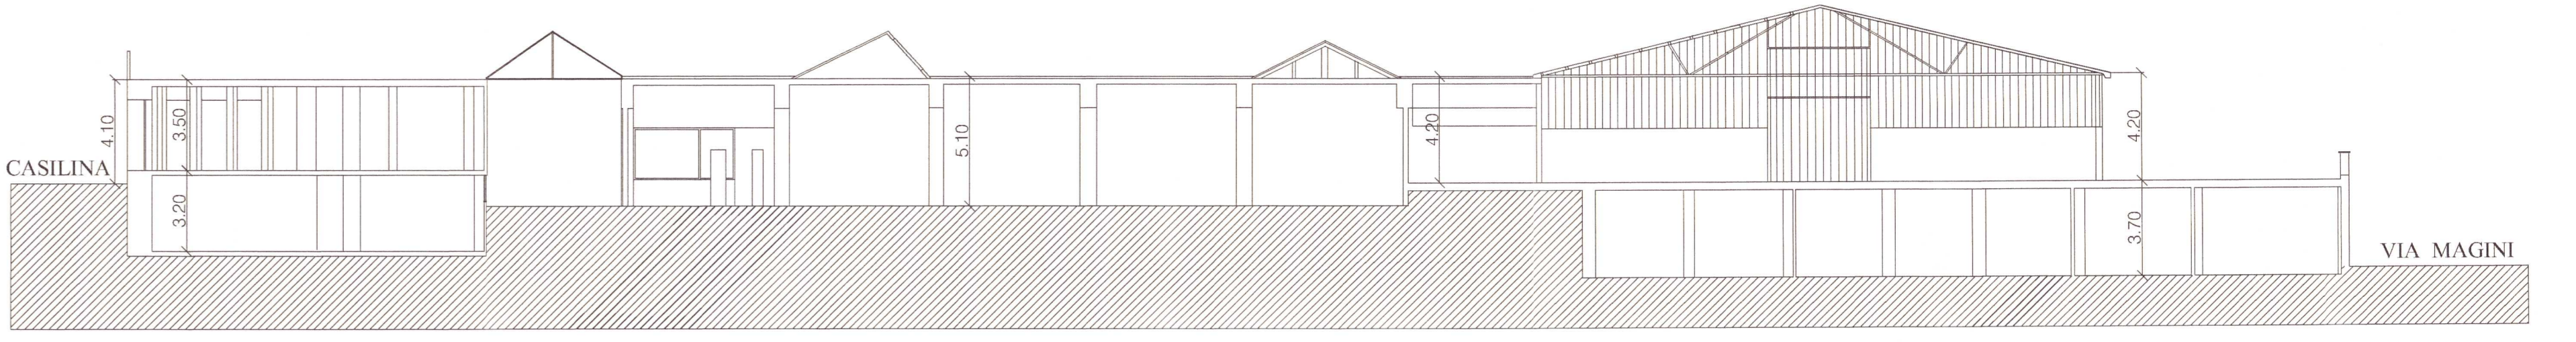

SEZIONE A - A

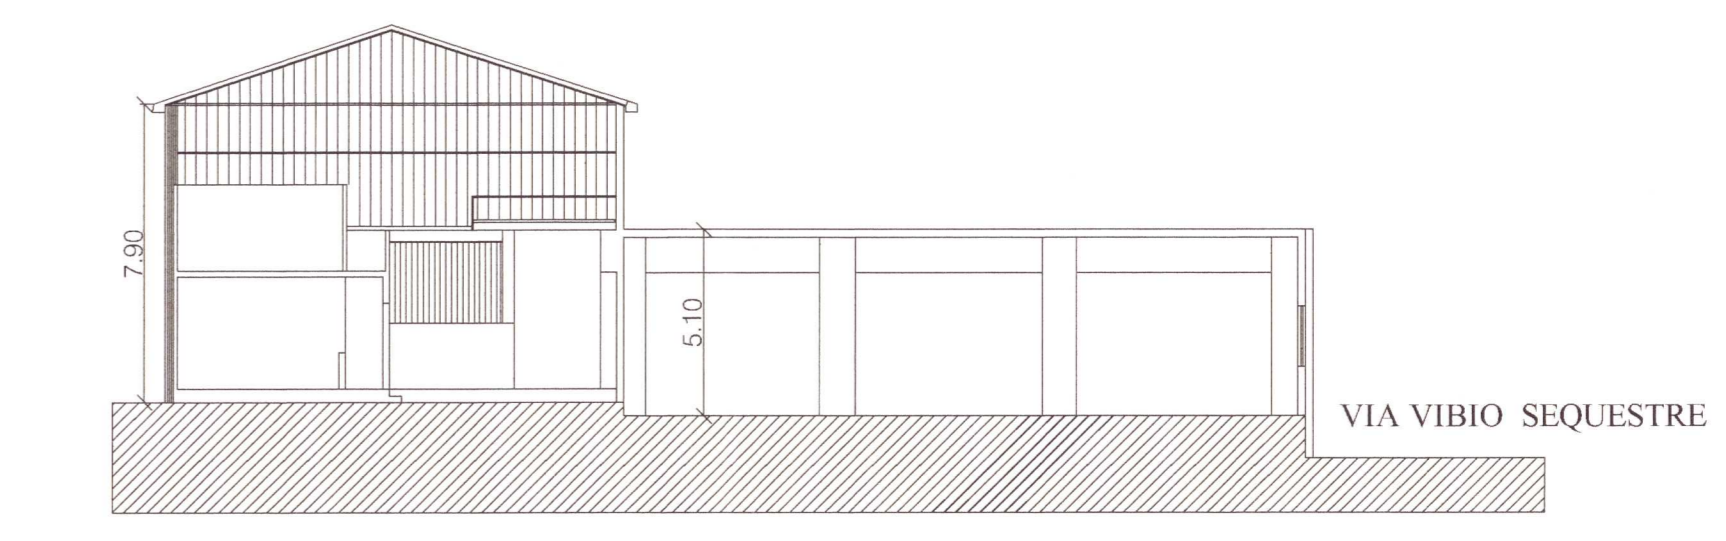

SEZIONE B - B

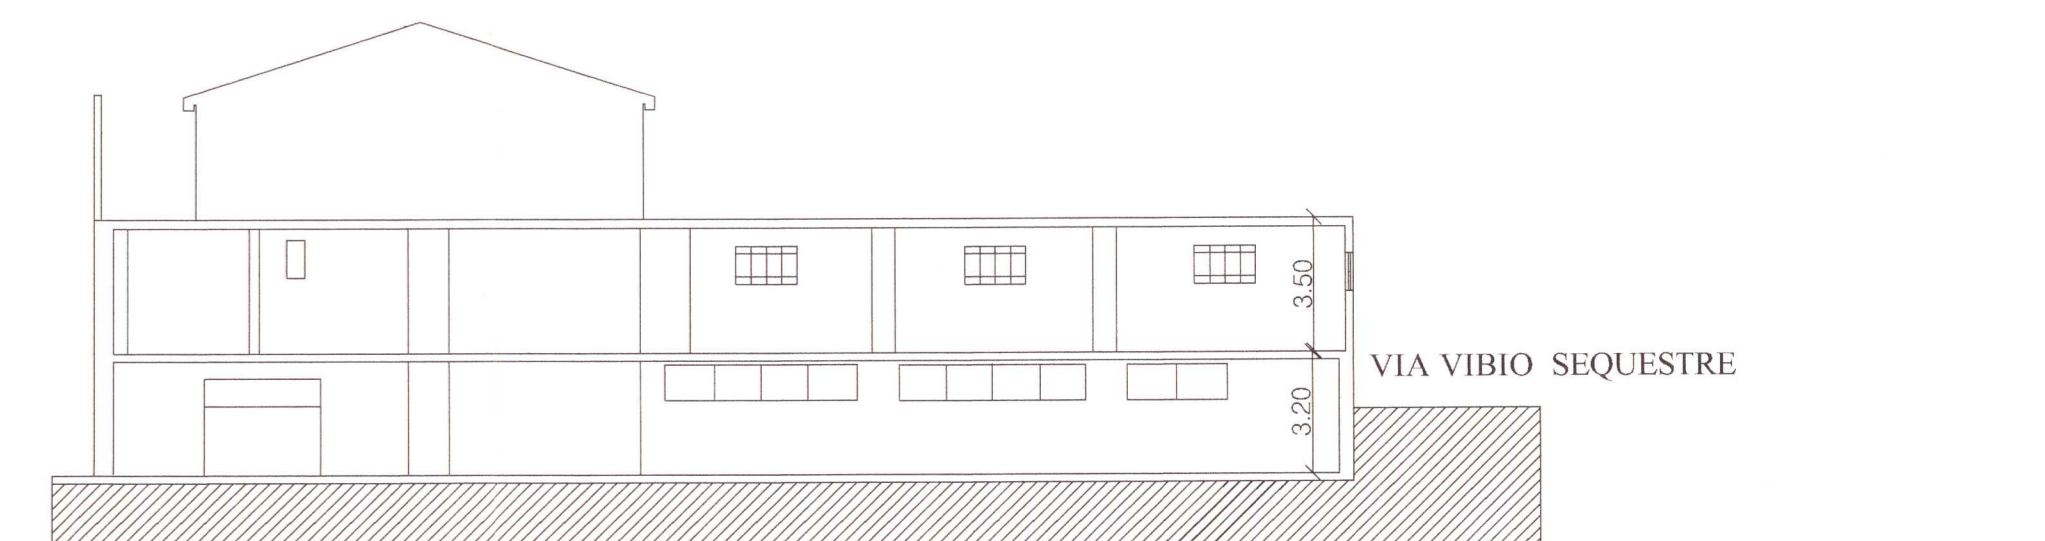

SEZIONE C - C